


# 6" ceiling panel to 8" panel juncture

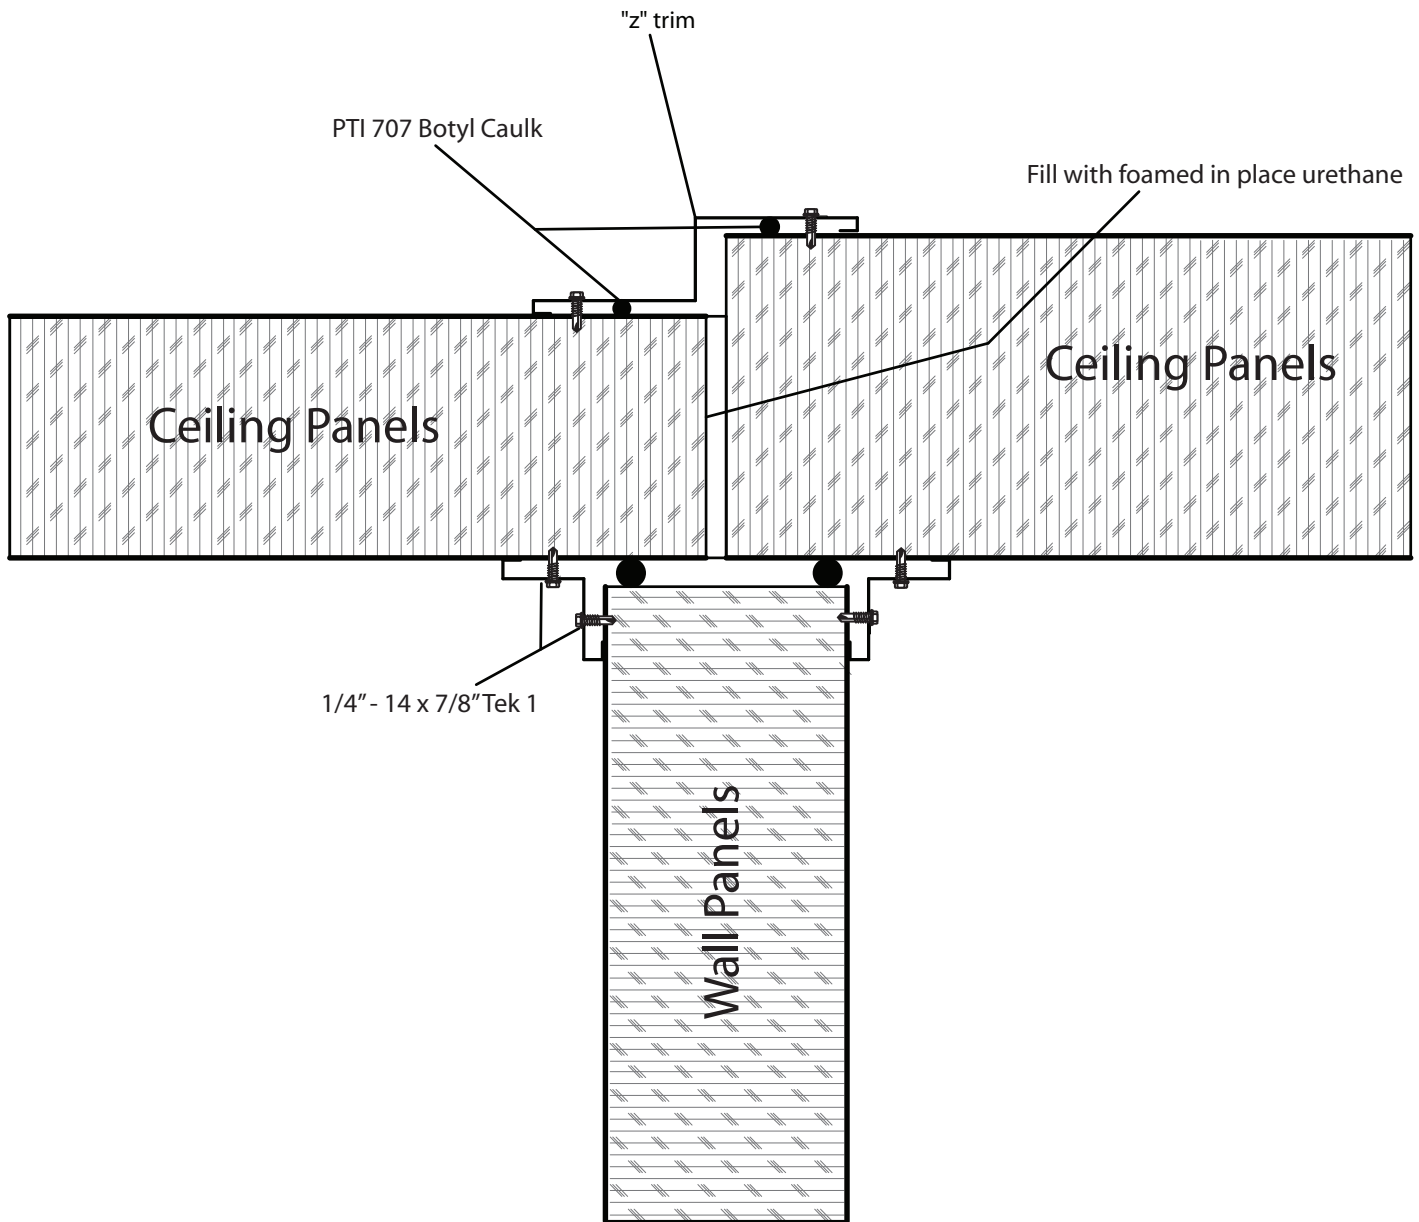

PermaTherm

DETAIL: No. 0101  
6" to 8" ceiling panel juncture

JULY 2009