


Ceiling Channel Suspended Ceiling

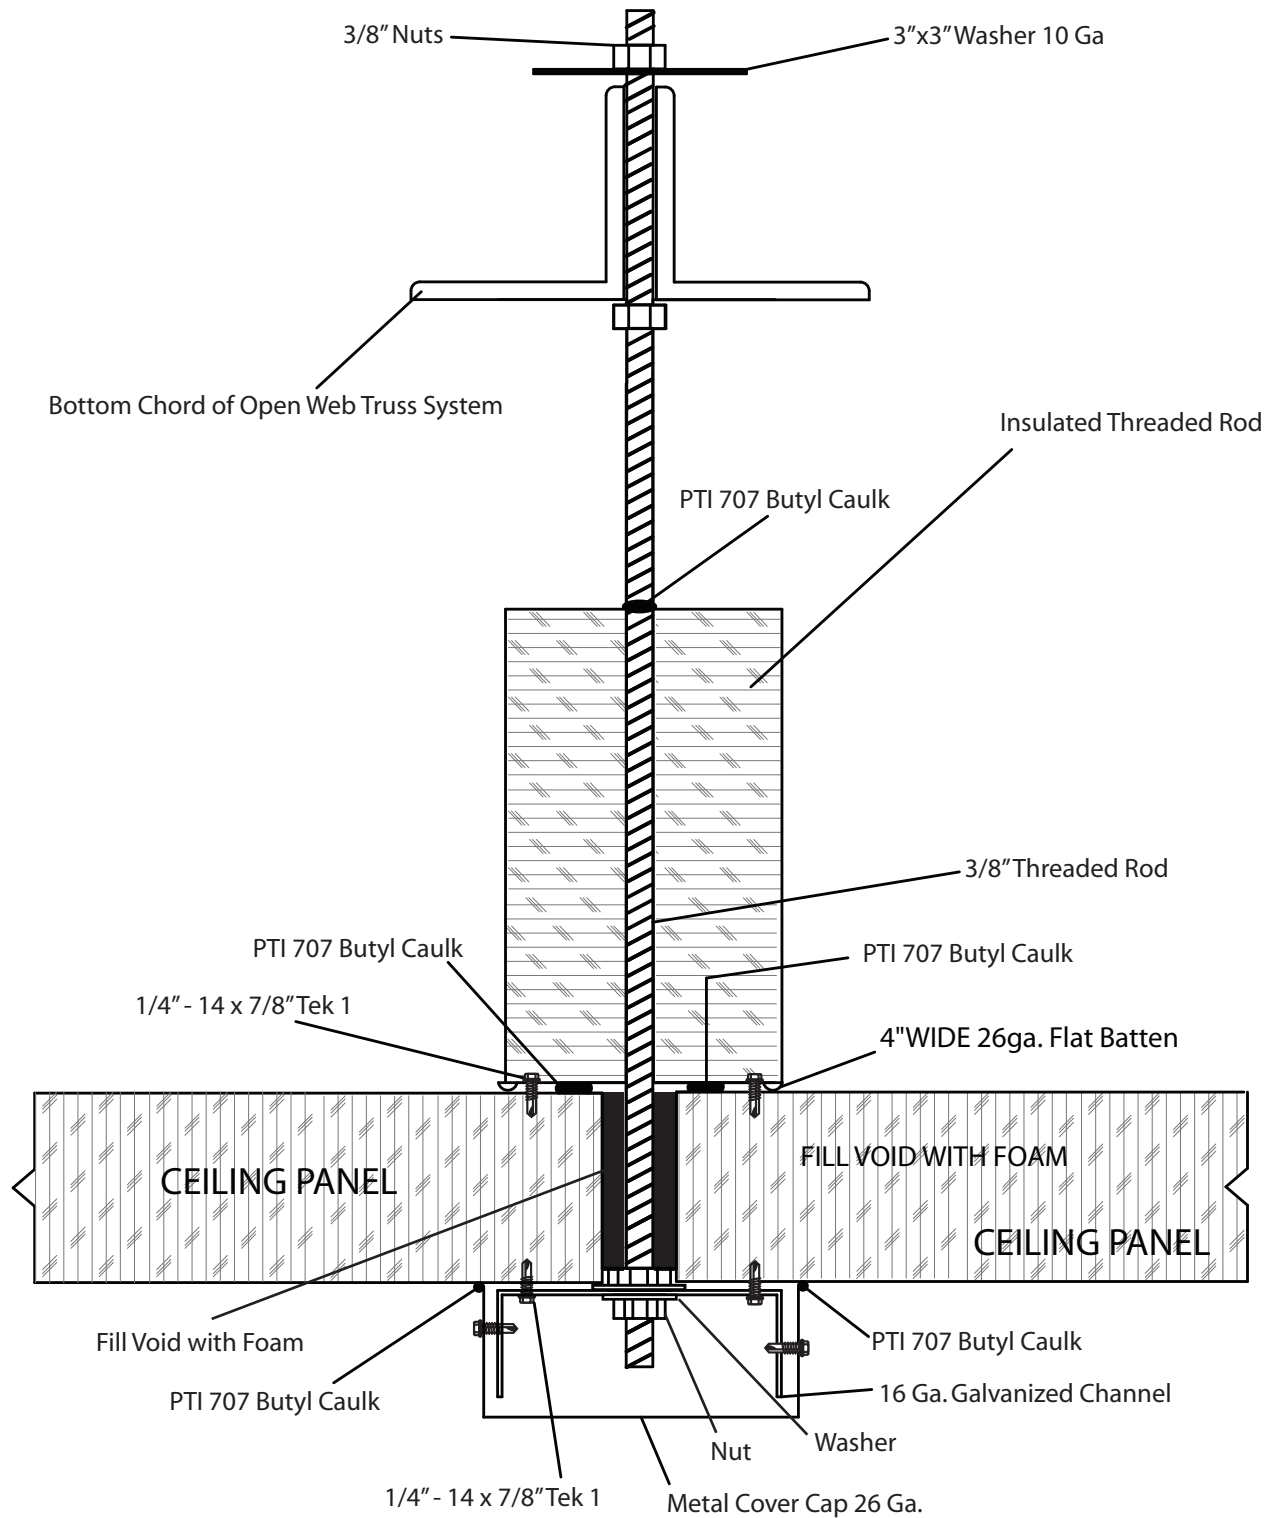

PermaTherm

DETAIL: No. 0103
Ceiling Channel Suspended Ceiling

JULY 2009