


# Exterior Wall Detail

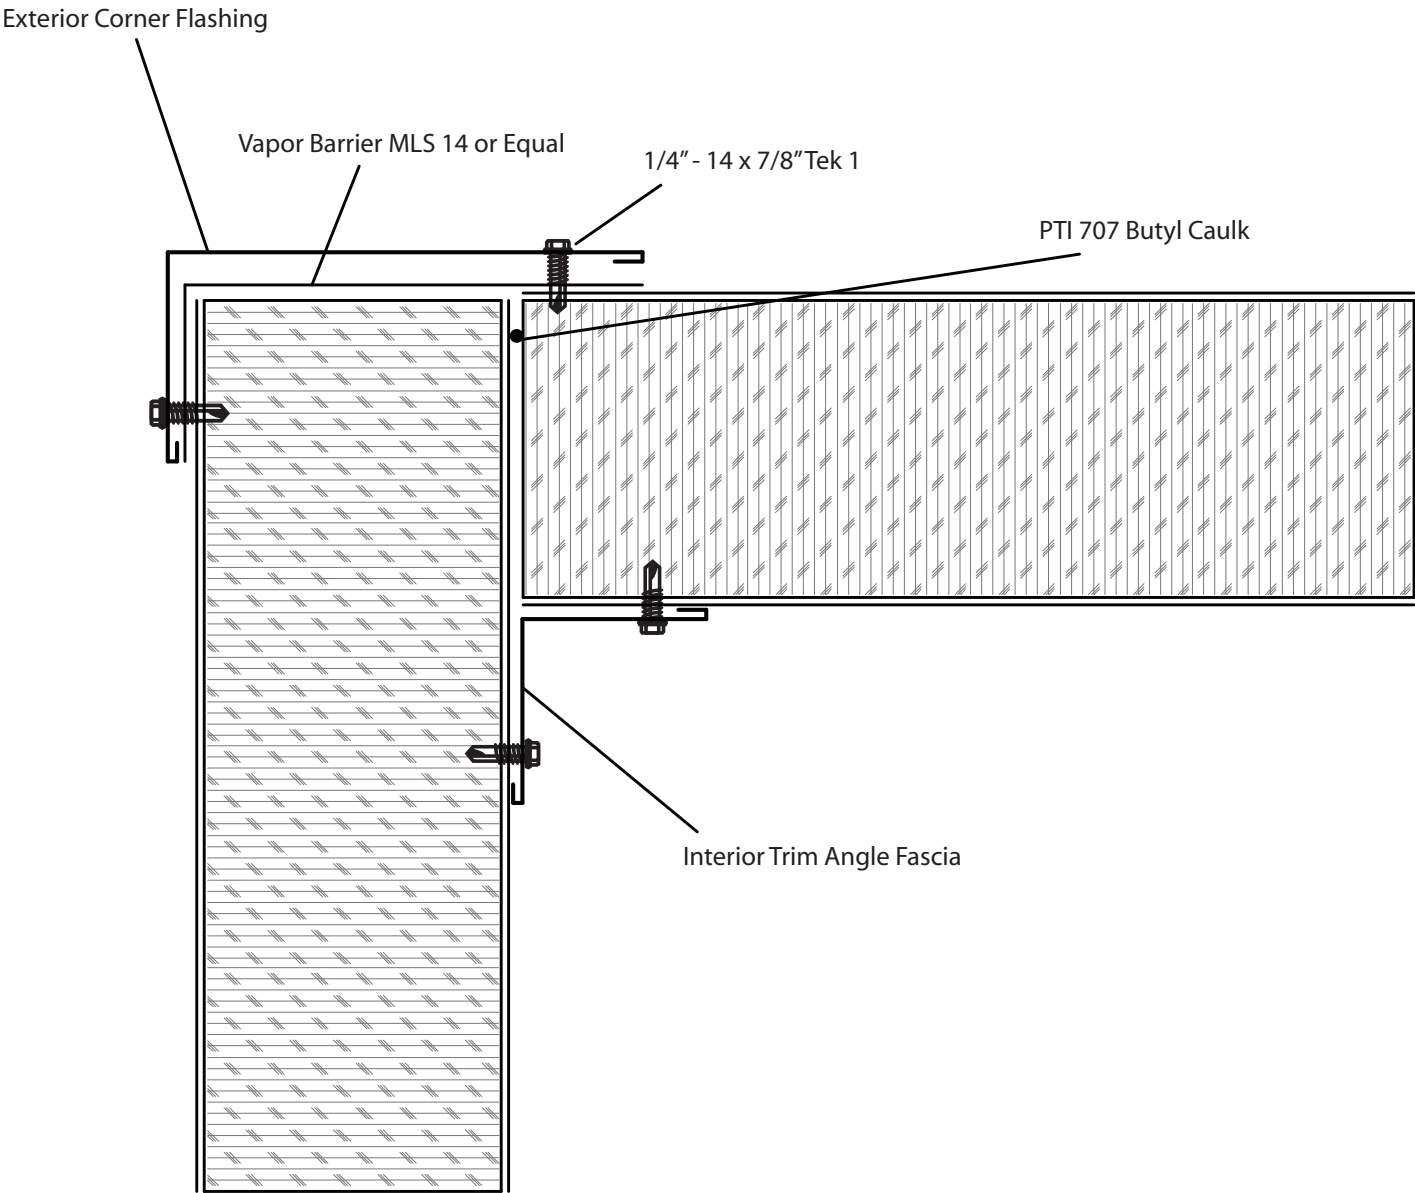

PermaTherm

DETAIL: No. xxxx  
Exterior Wall Detail

JULY 2009