


Exterior Wall 45 Degree Panel Joint

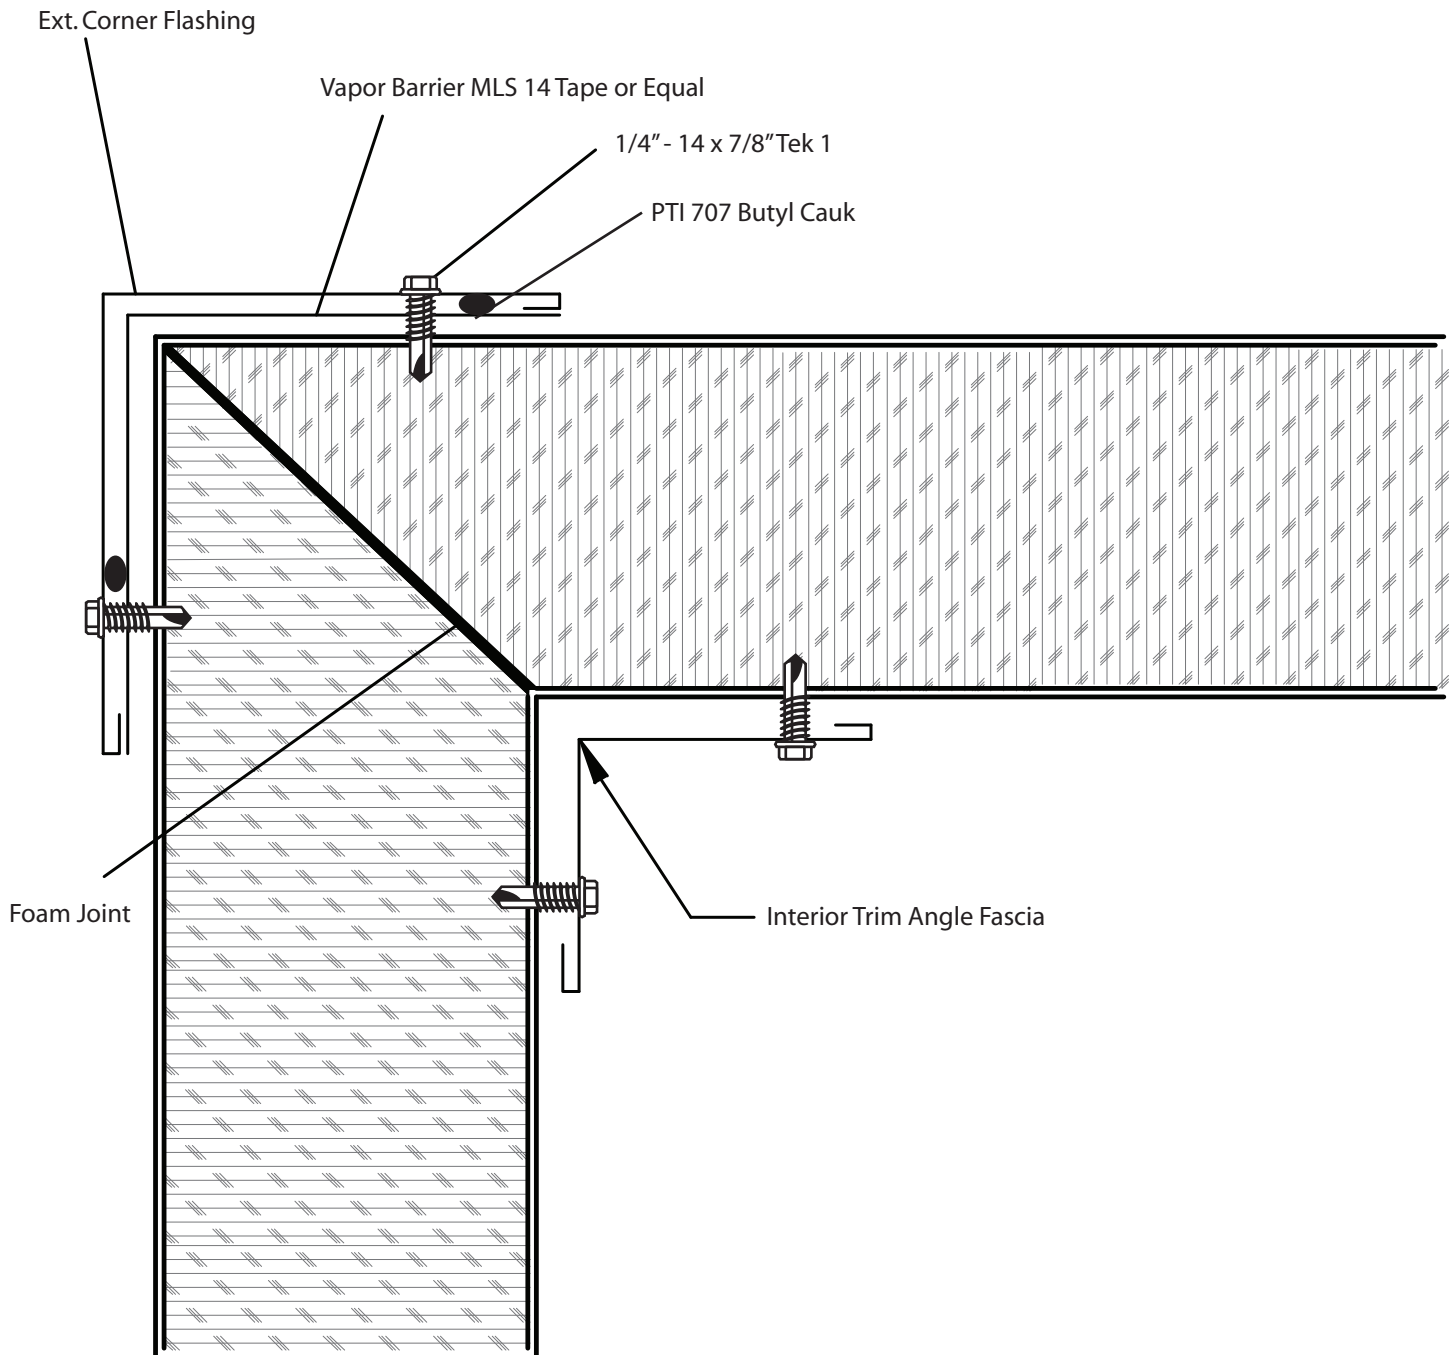

PermaTherm

DETAIL: No. xxxx
Exterior Wall 45 Degree Panel

JULY 2009