


# Floor Detail at Interior Wall

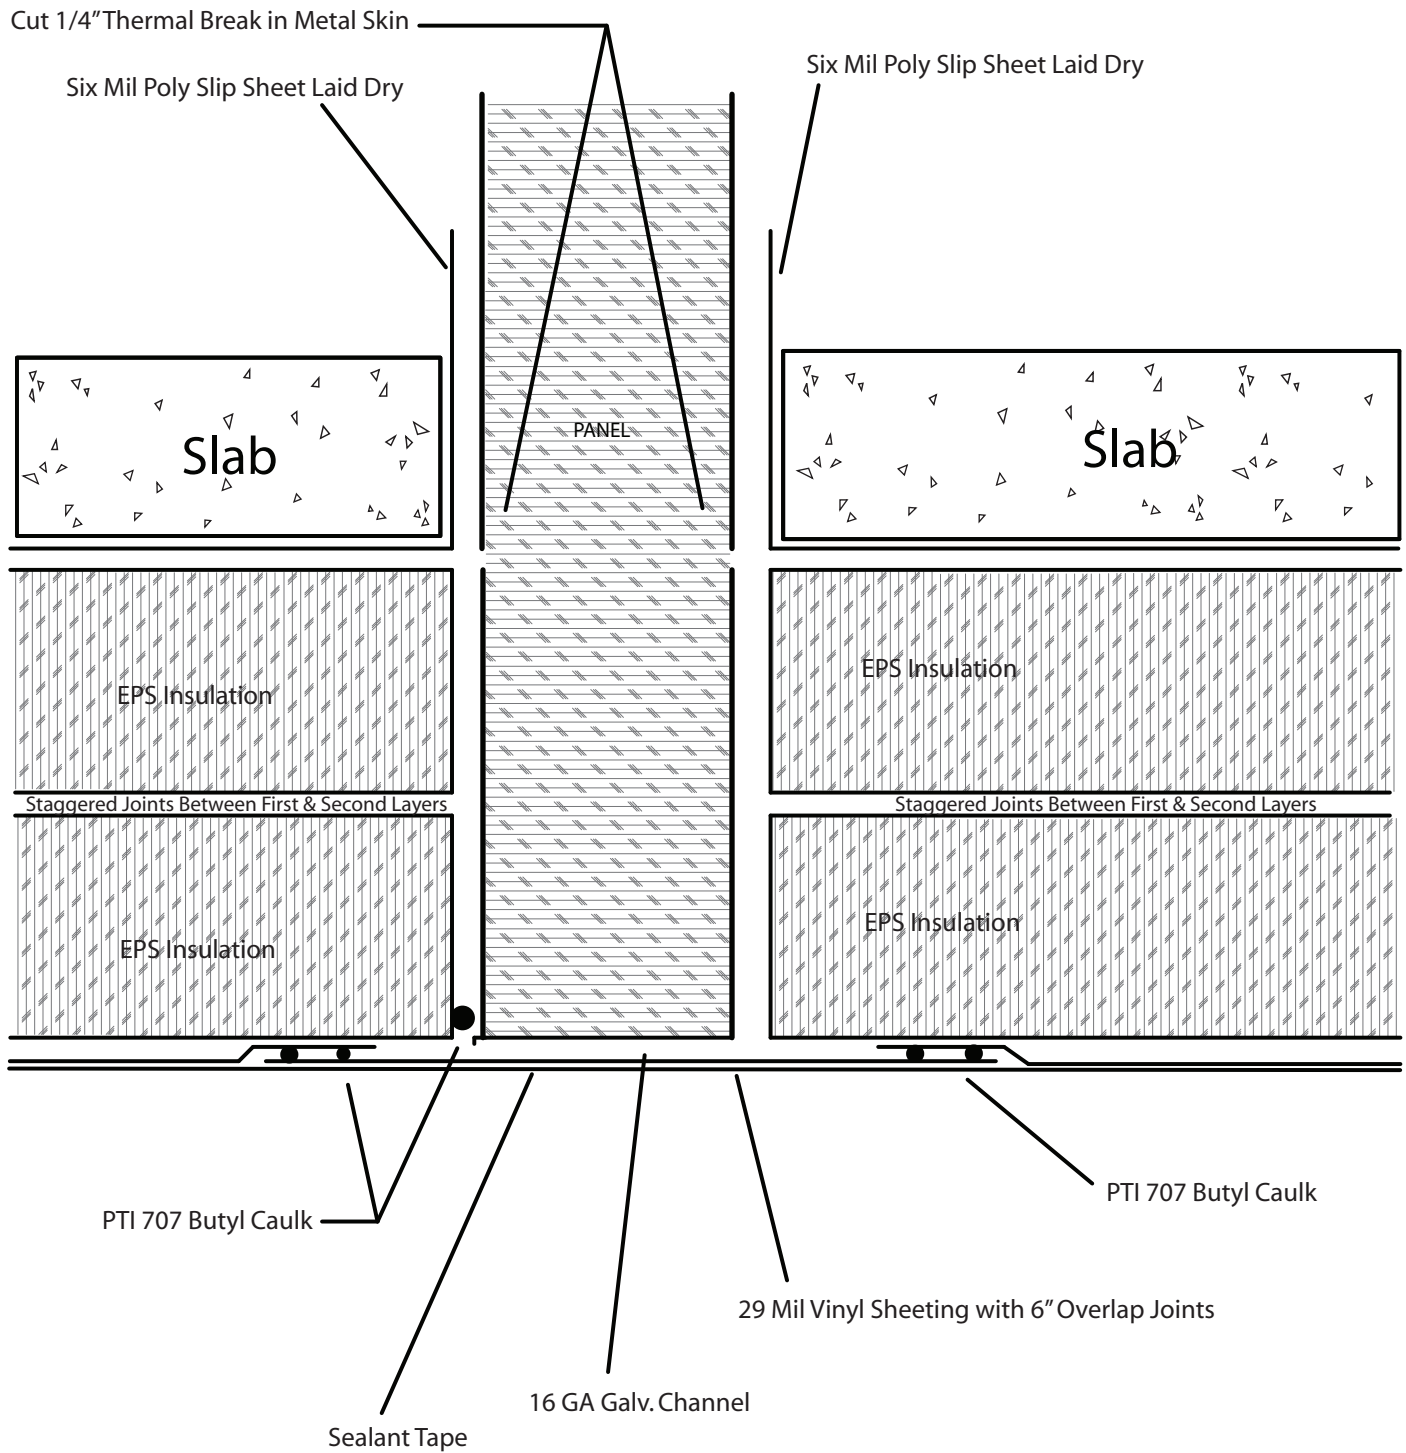

PermaTherm

DETAIL: No. xxxx  
Floor Detail at Interior Wall

JULY 2009