


# Floor Wall Intersection B with a Curb

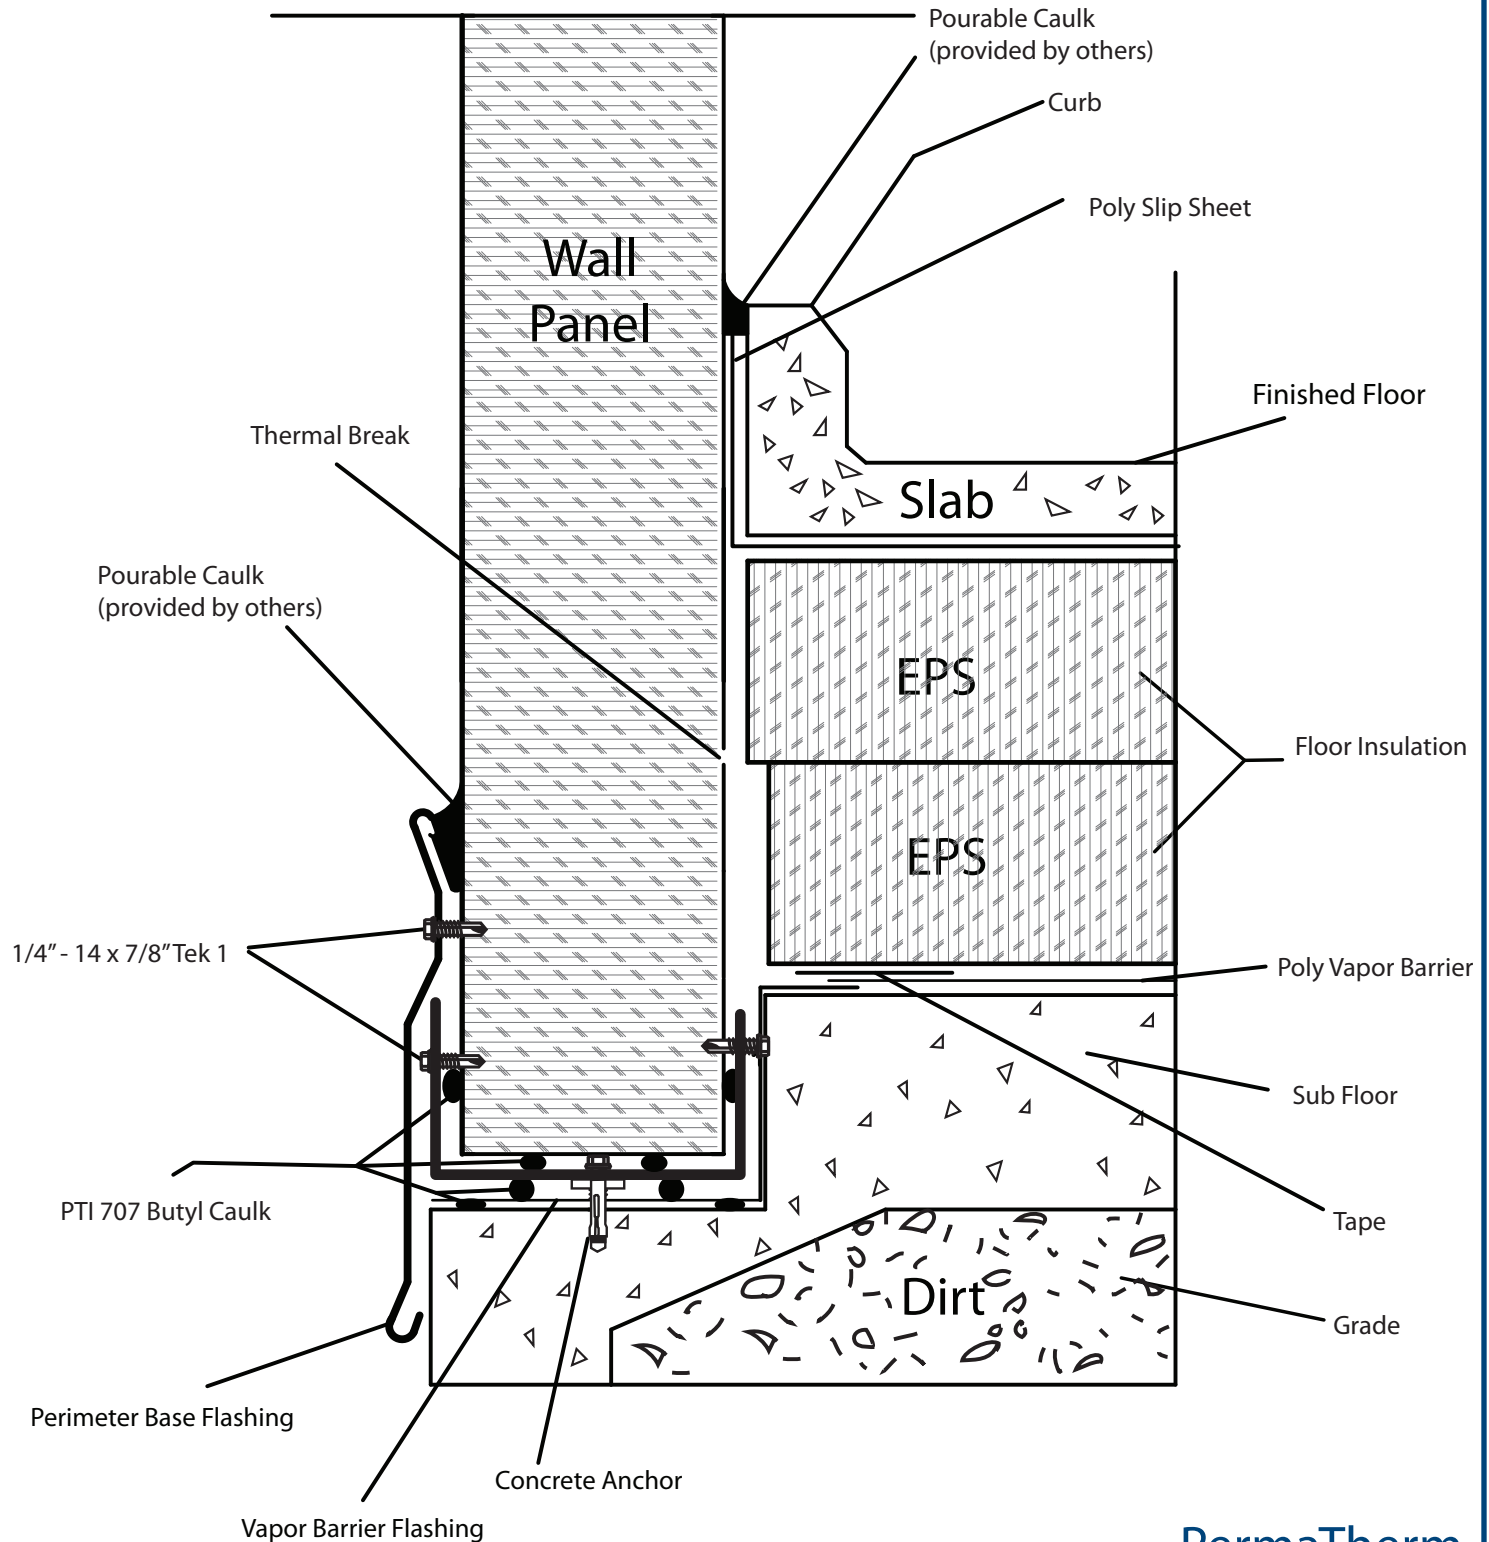

PermaTherm

DETAIL: No. xxxx  
Floor Wall Intersection B

JULY 2009