


# Girt Attachment Detail B

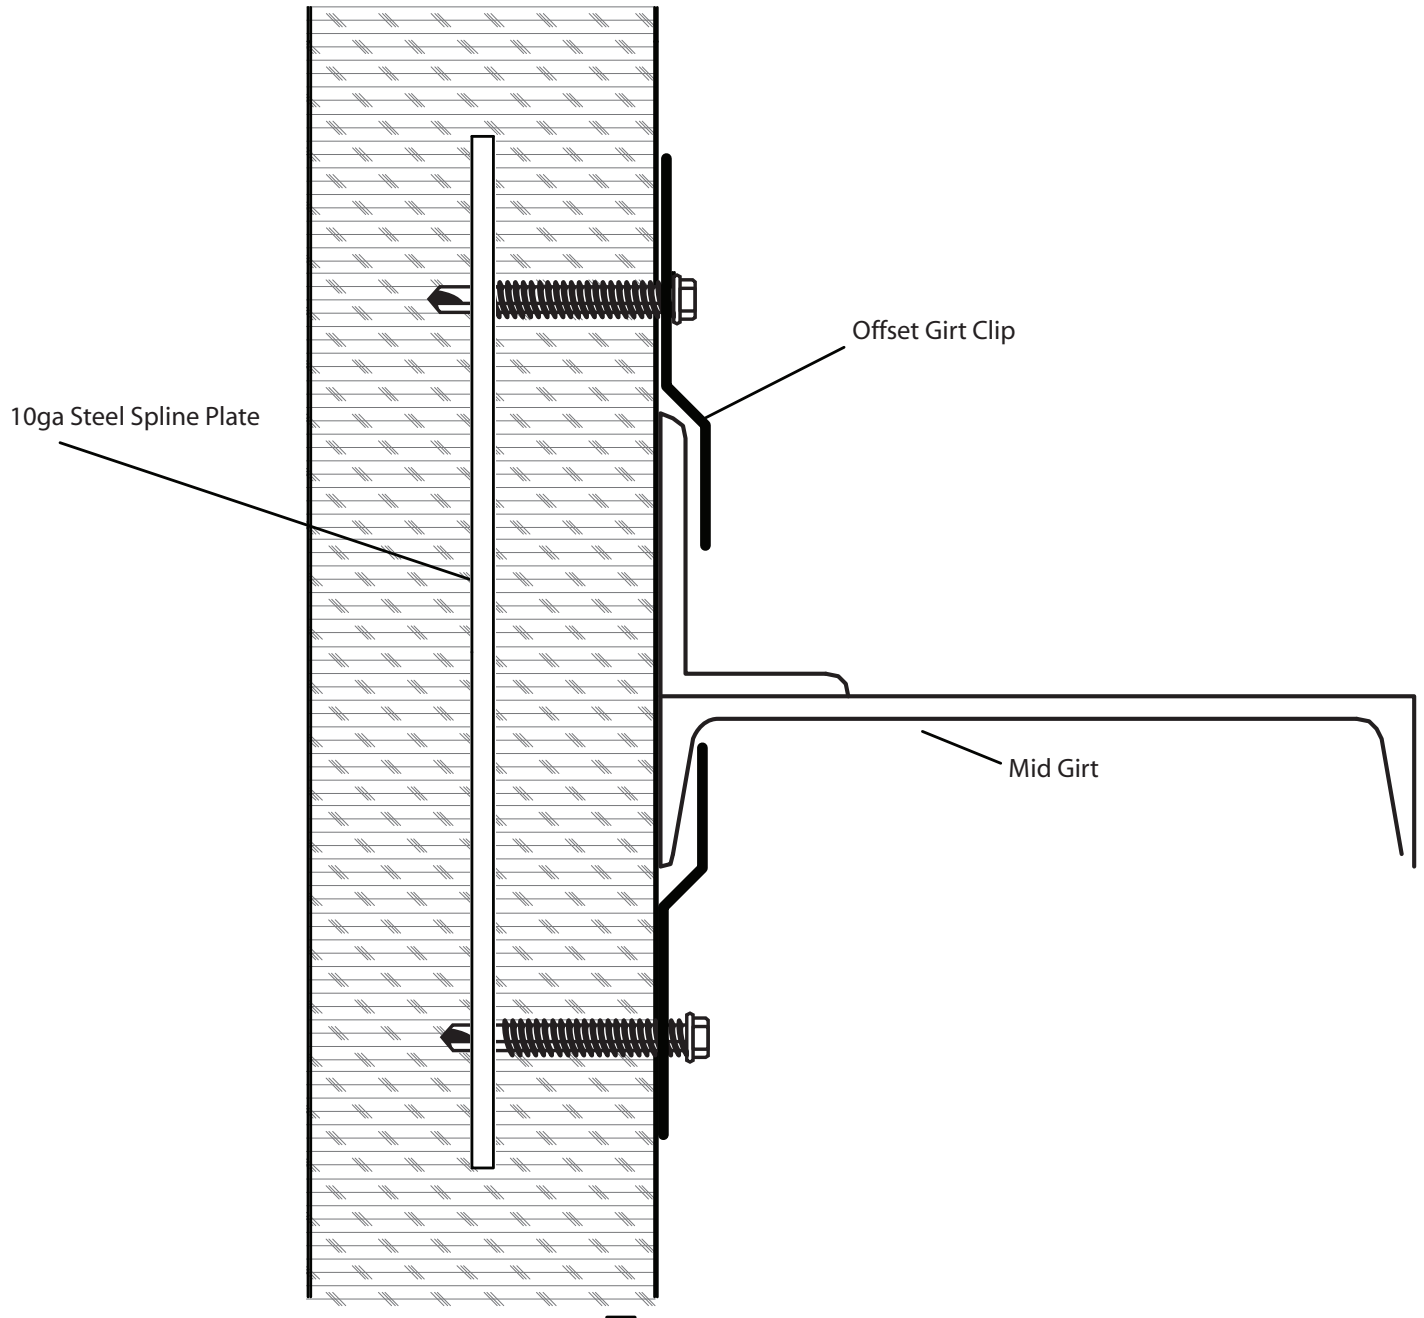

PermaTherm

DETAIL: No. xxxx  
Girt Attachment Detail "B"

JULY 2009