


Interior Wall to Exterior Wall Junction Cold

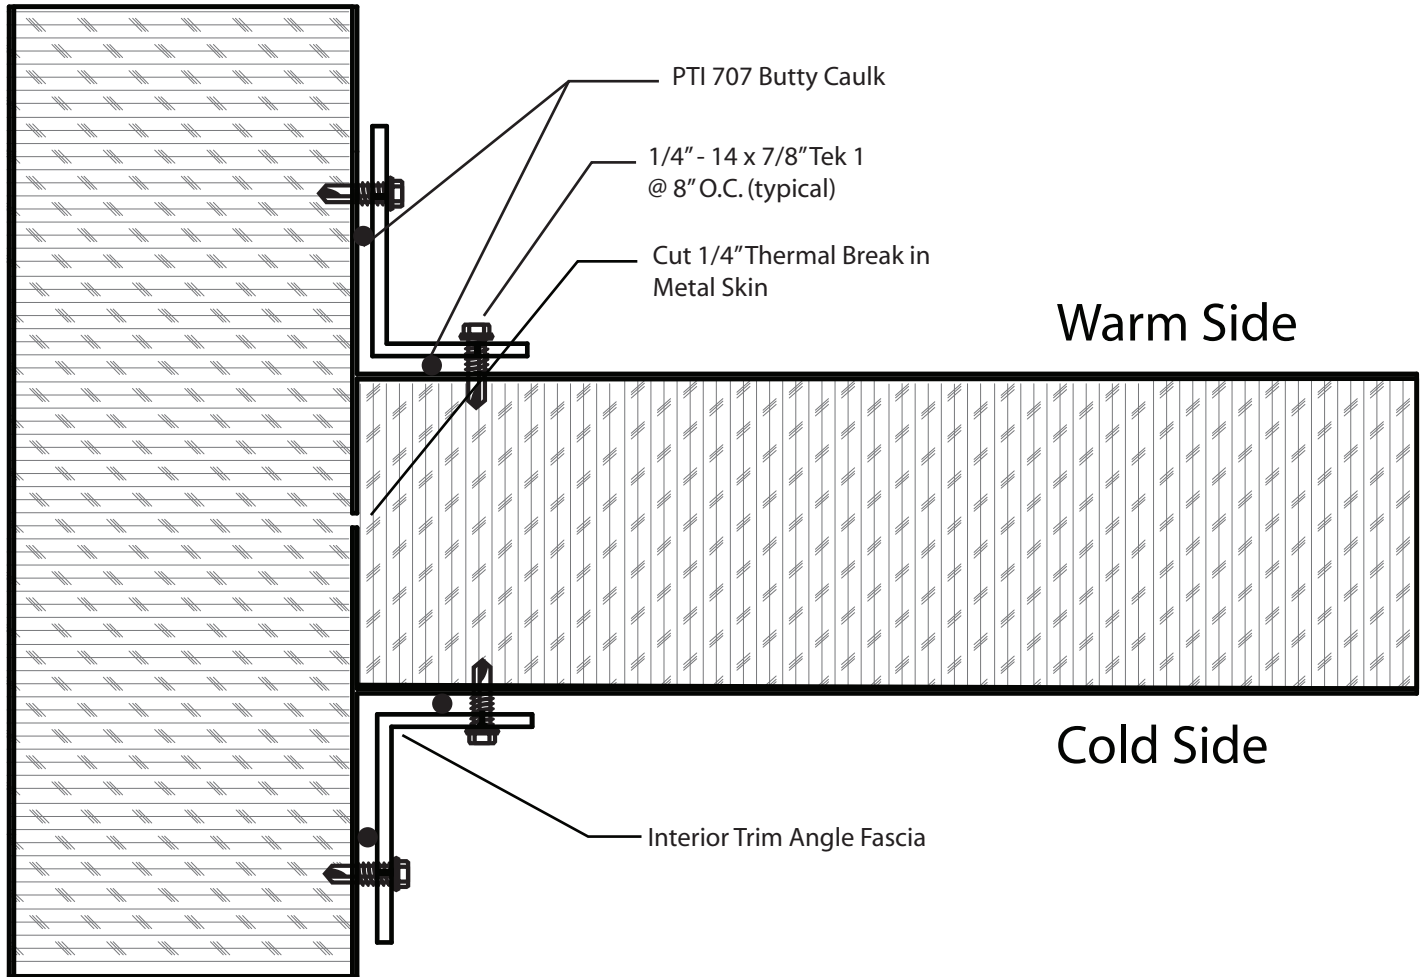

PermaTherm

DETAIL: No. xxxx
Interior Wall to Exterior Wall-Warm

JULY 2009