


Parapet Roof

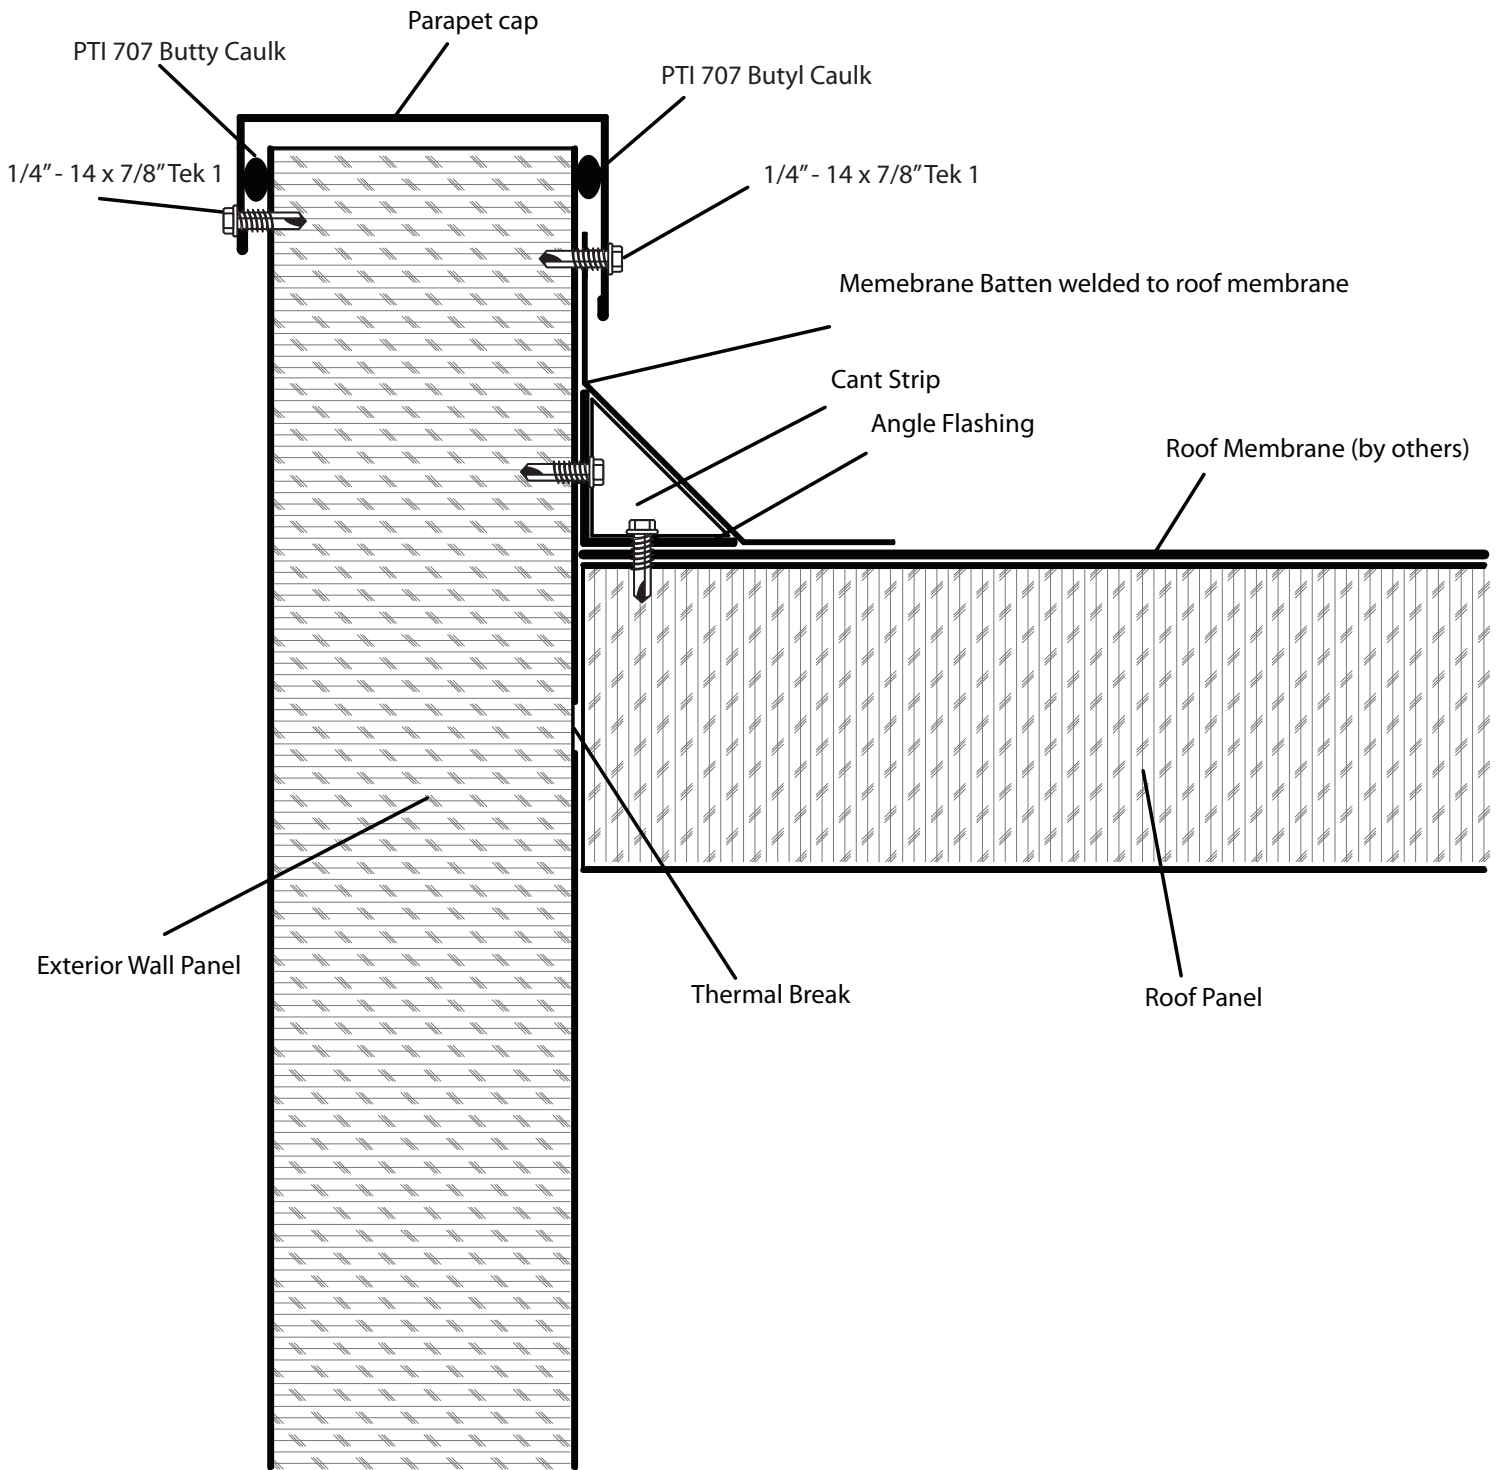

PermaTherm

DETAIL: No. xxxx
Parapet Roof

JULY 2009