


Partition Wall to Ceiling Panel

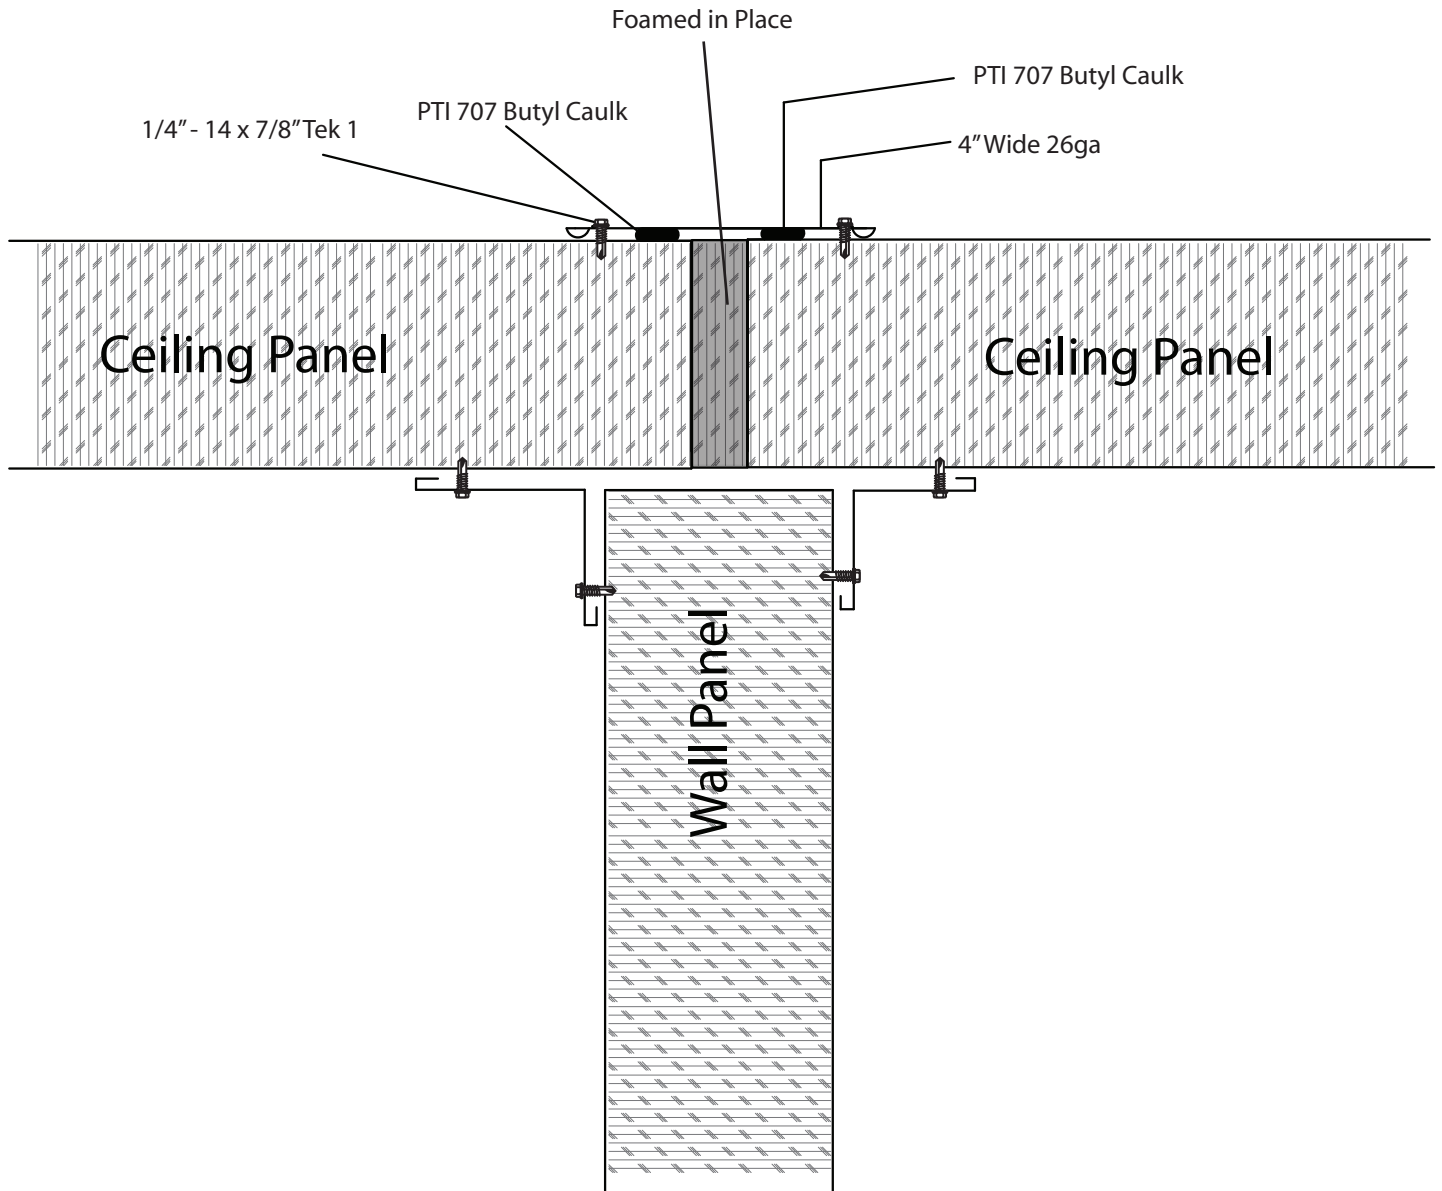

PermaTherm

DETAIL: No. xxxx
No Title

JULY 2009