


Rod Eye Suspended Ceiling

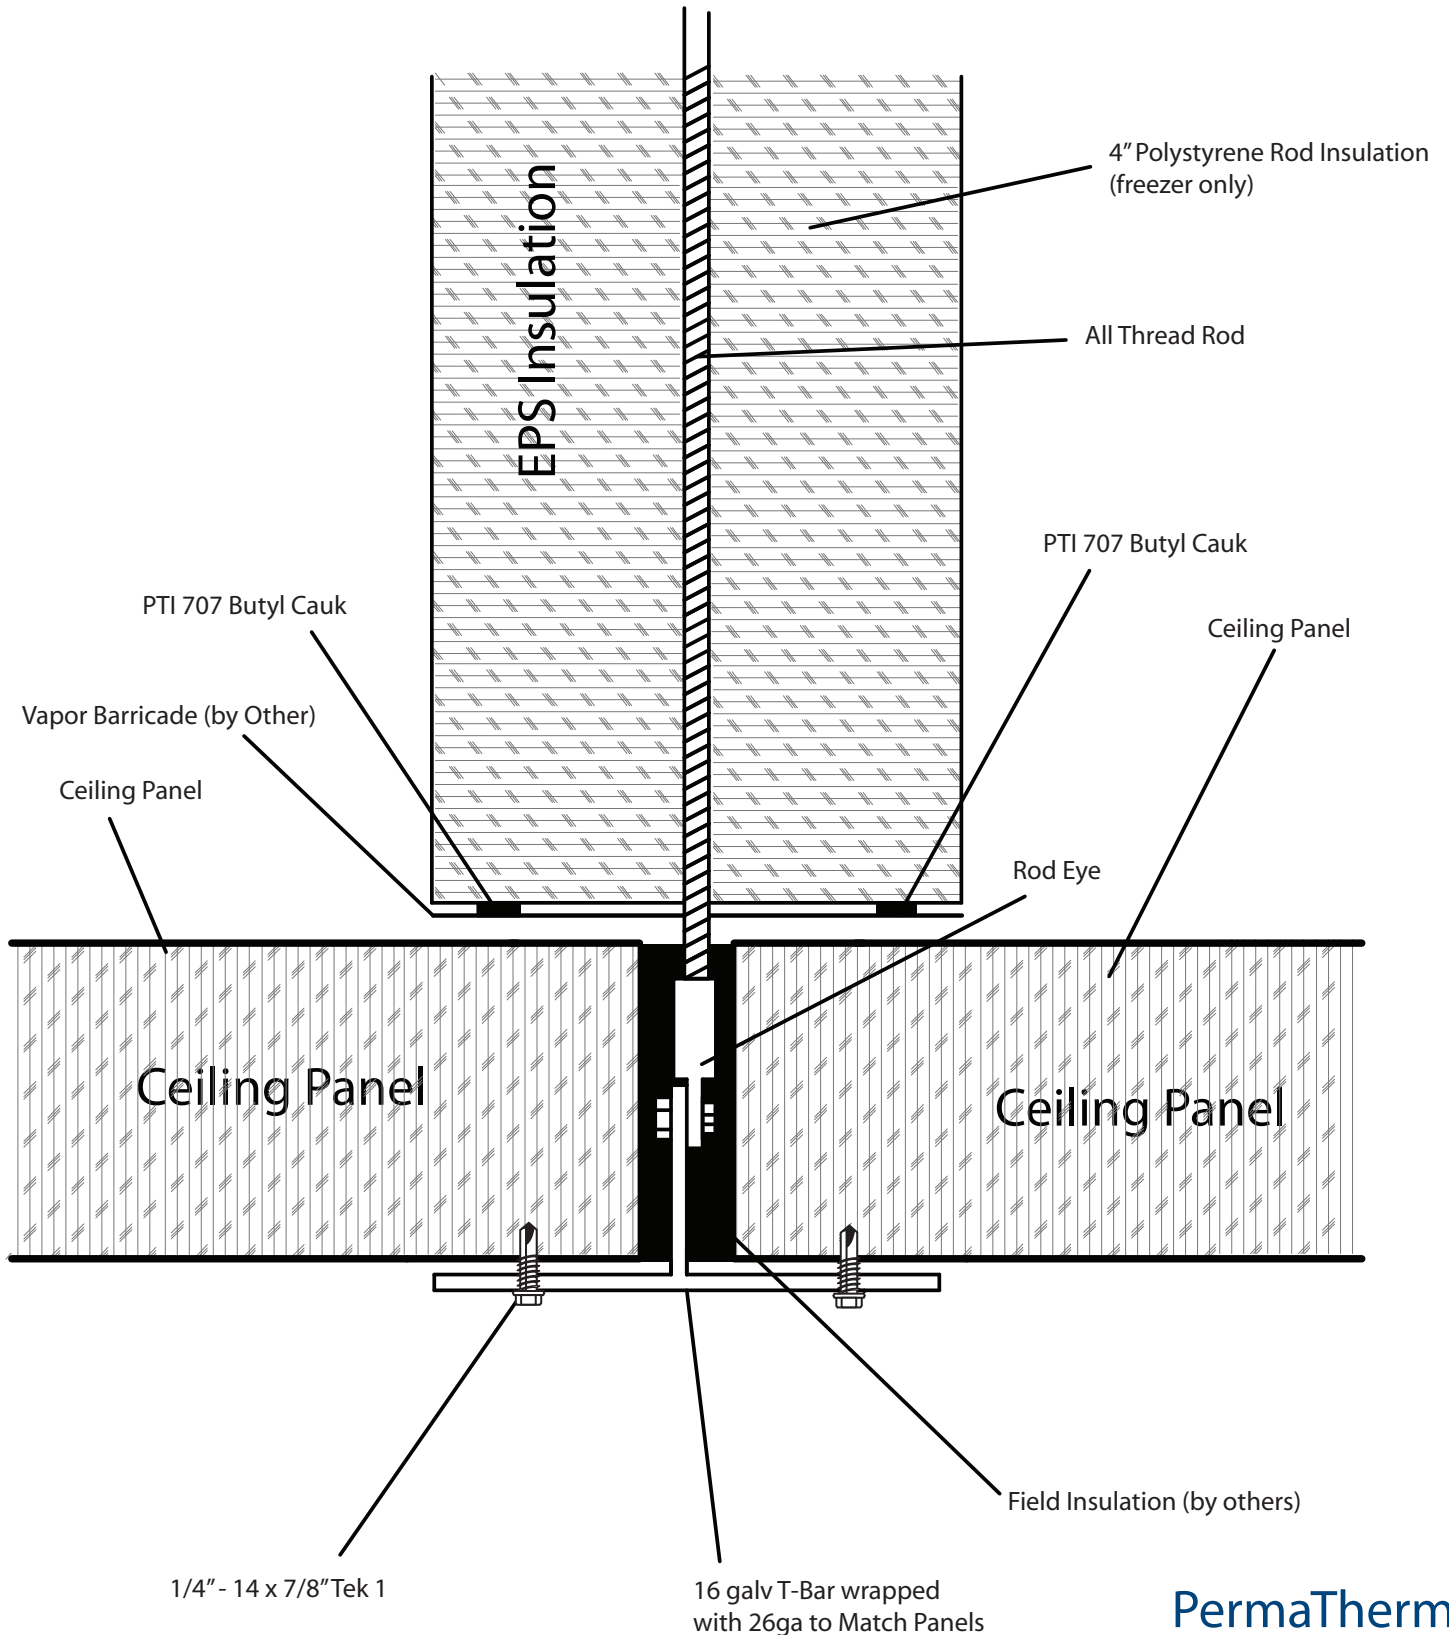

PermaTherm

DETAIL: No. xxxx
Rod Eye Suspended Ceiling

JULY 2009