


Thickness Change 2

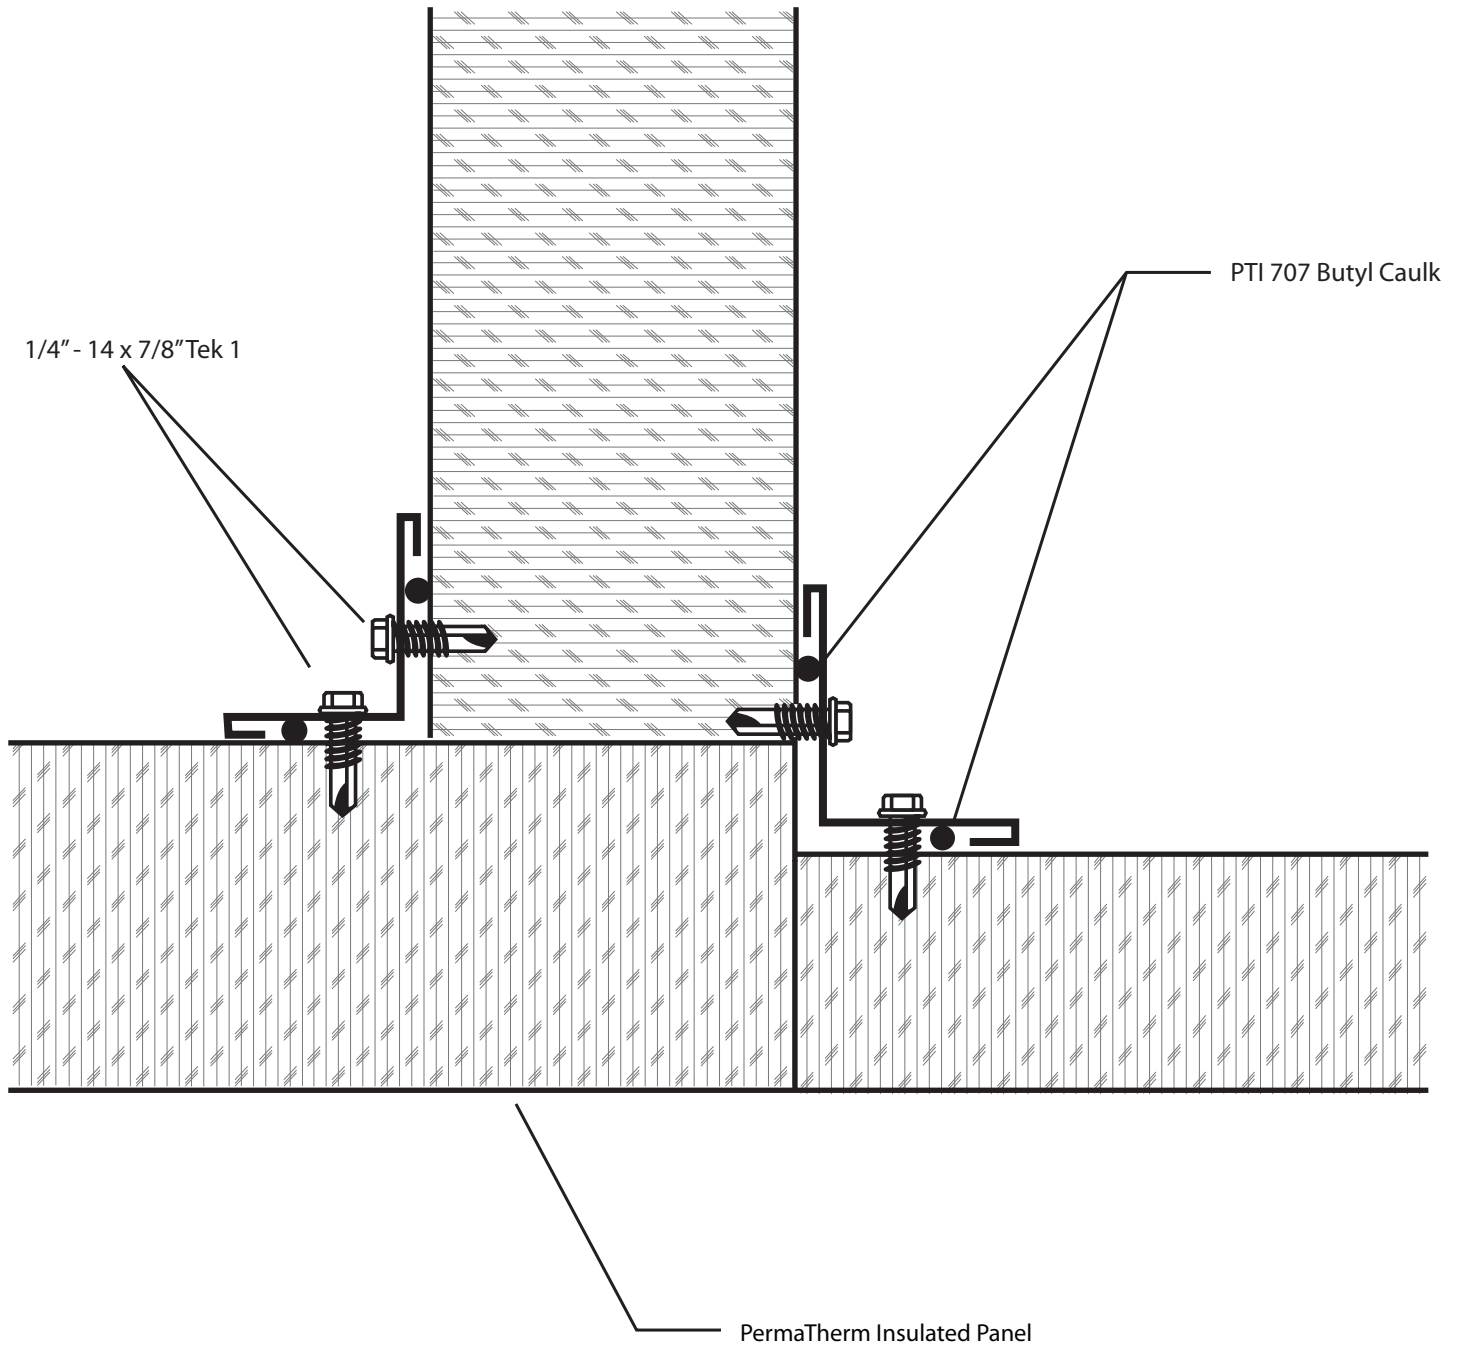

PermaTherm

DETAIL: No. xxxx
Thickness Change 2

JULY 2009