


Transverse Roof Detail

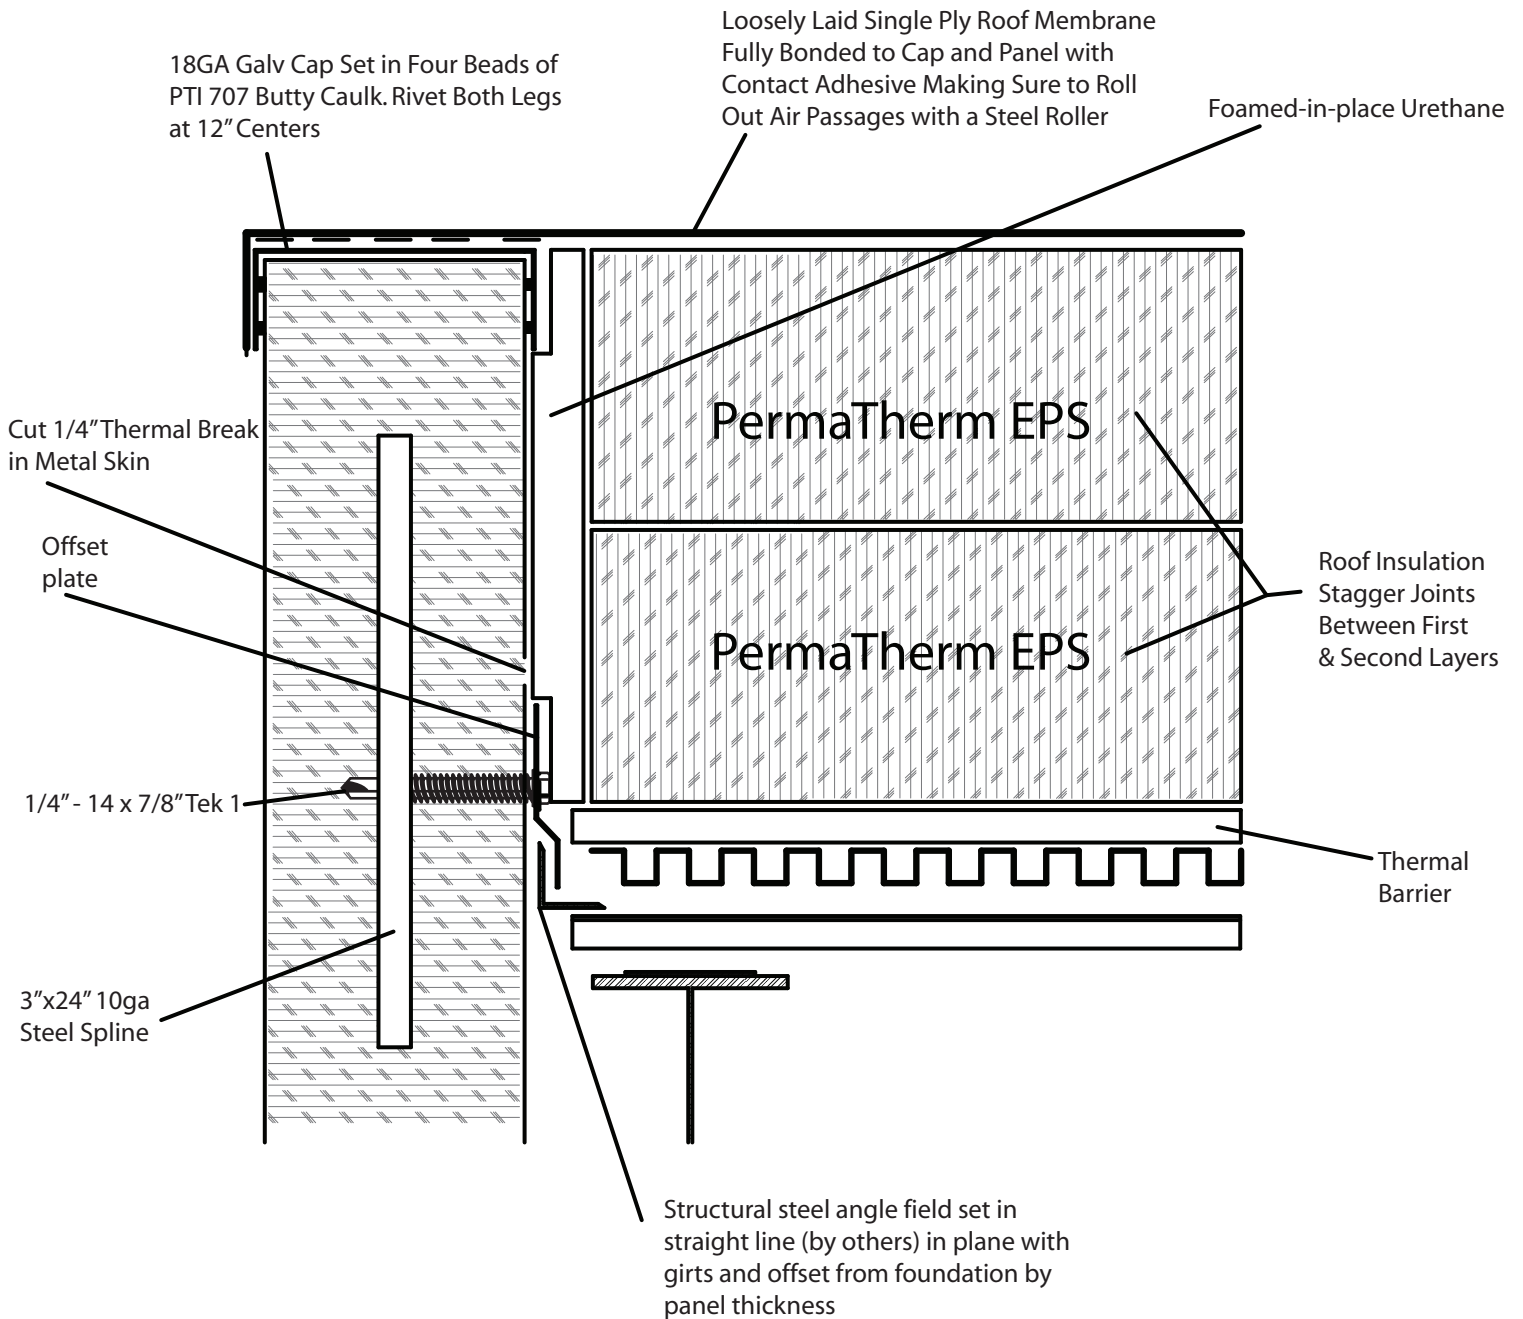

PermaTherm

DETAIL: No. xxxx
Transverse Roof Detail

JULY 2009