


Typical Panel Detail

Panel w/ Shadow Lines

Panel w/ No Shadow Lines

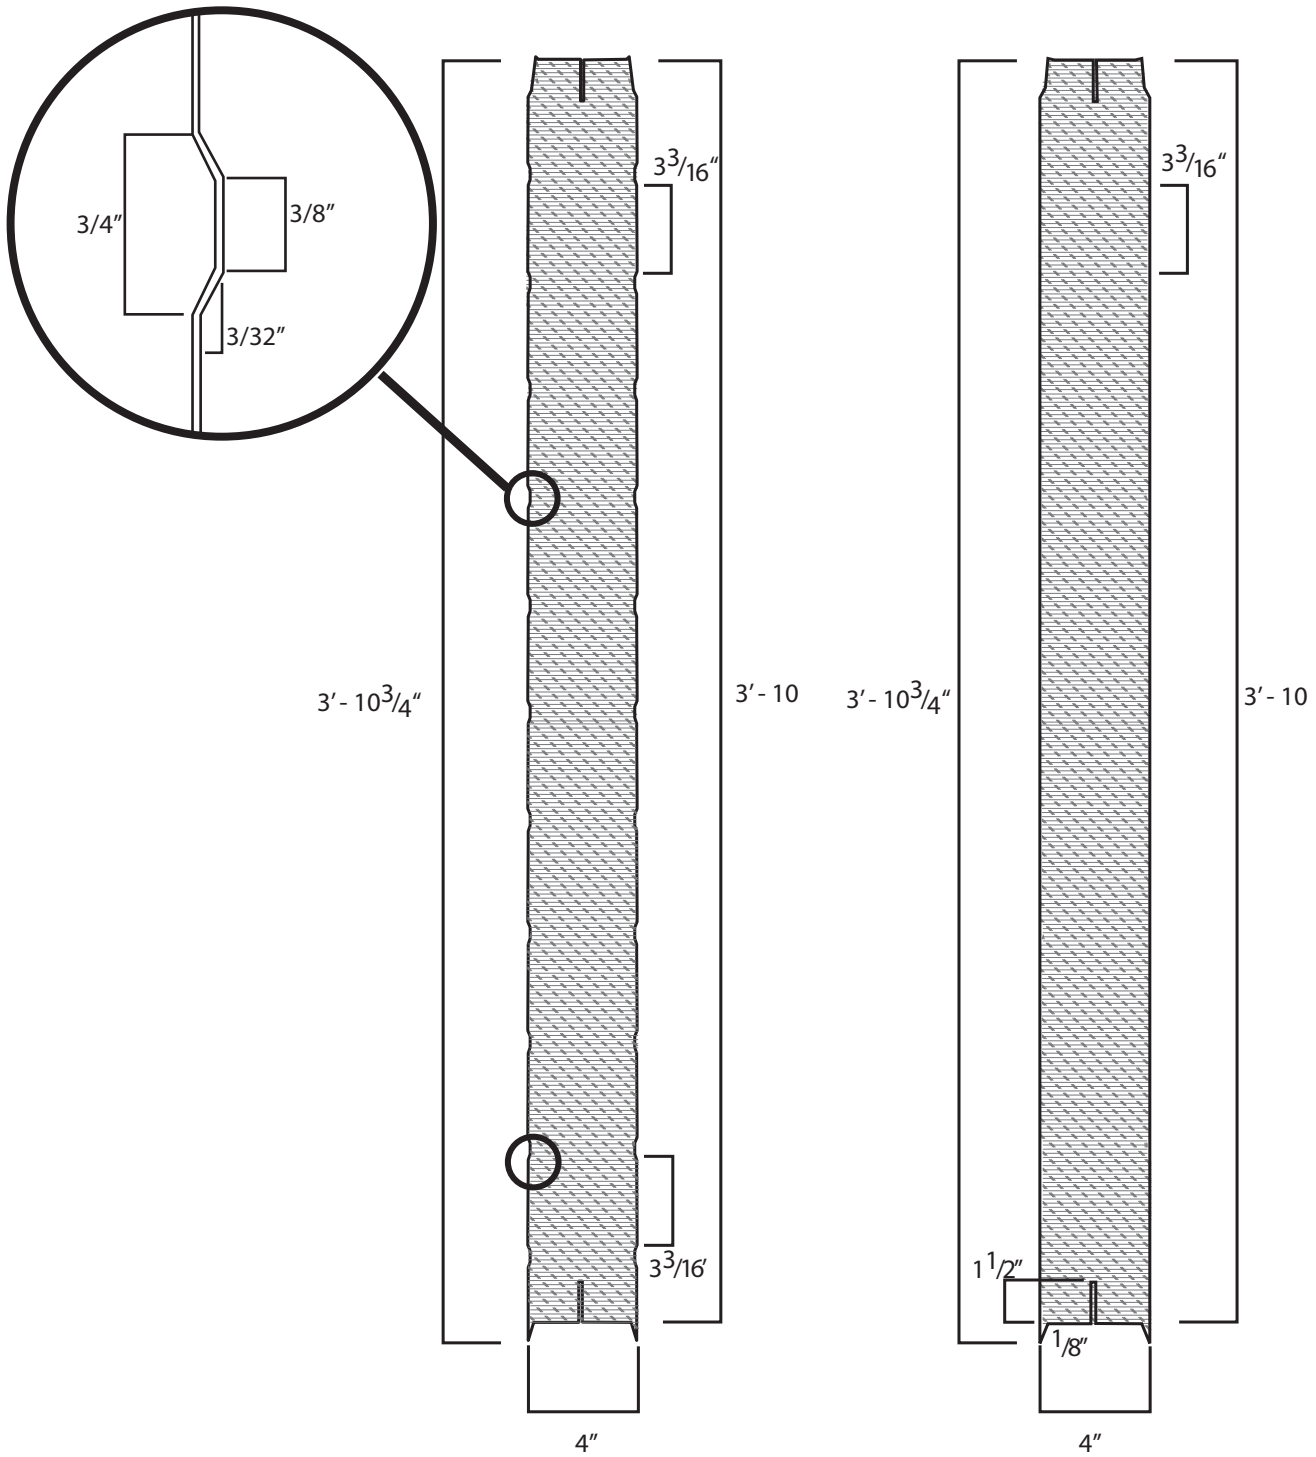

PermaTherm

DETAIL: No. xxxx
Typical Panel Detail

JULY 2009