

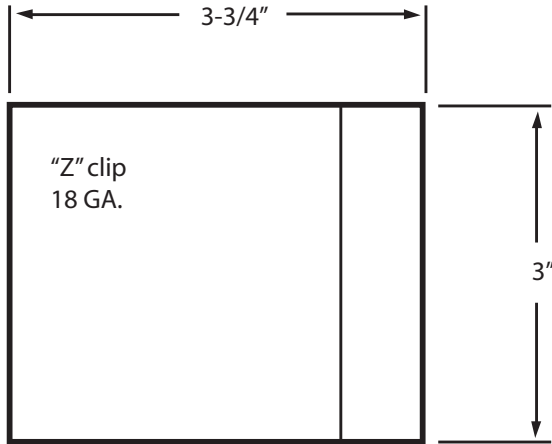
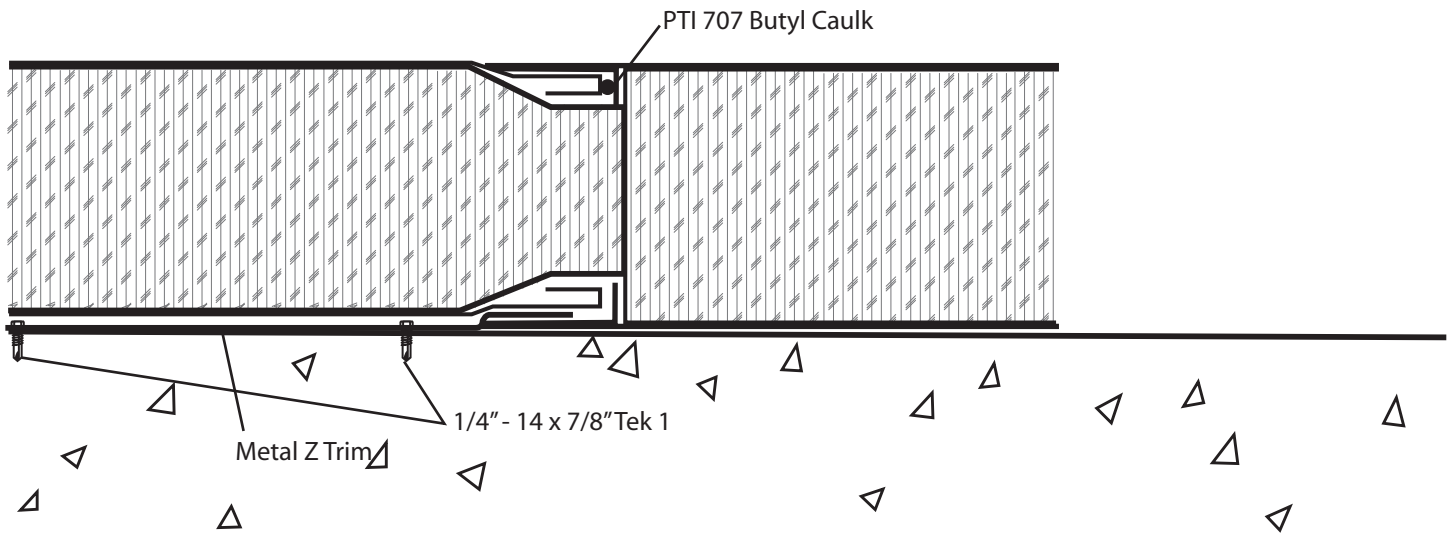


"Z" Wall Clip Detail

Half View

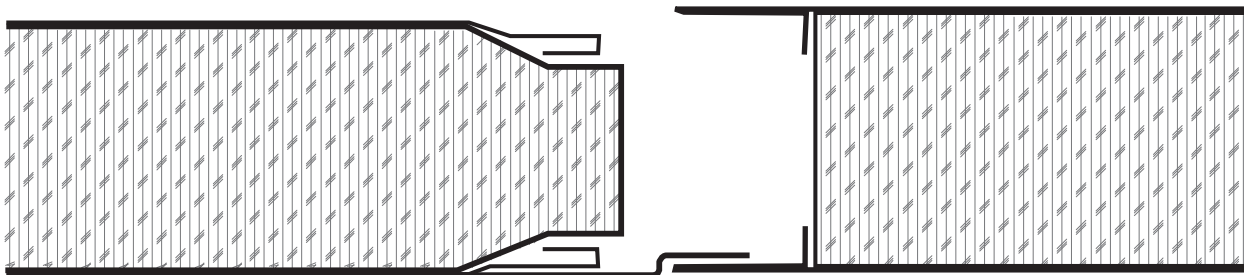

Cross Section View

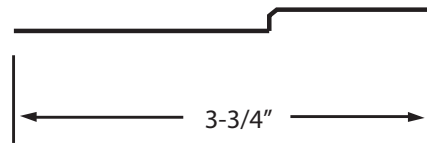

PermaTherm

DETAIL: No. xxxx
Z Wall Clip

JULY 2009