


# Girt Attachment Detail B

Side View

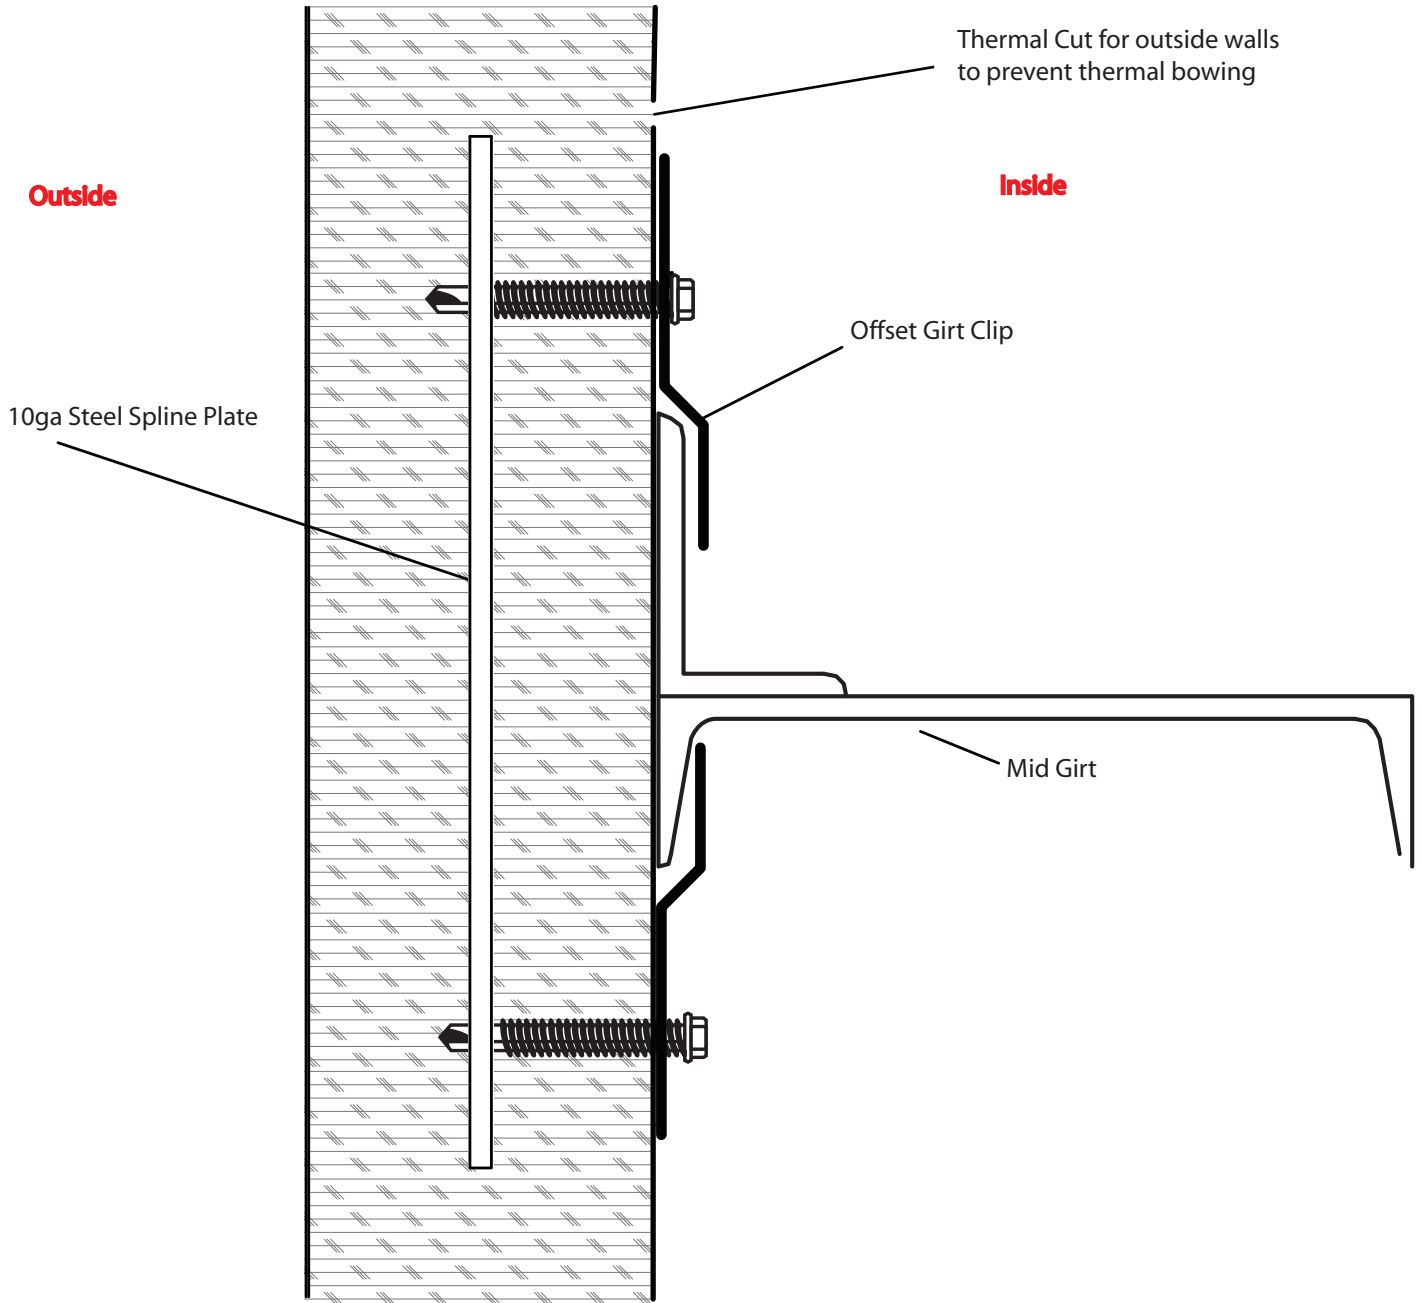

This detail is commonly use for this application; however, every building project is different. You should consult your building engineer to make sure this detail will work for your particular application.

PermaTherm

DETAIL: No. 1188  
Girt Attachment Detail "B"

July 2012